
4/27/2021

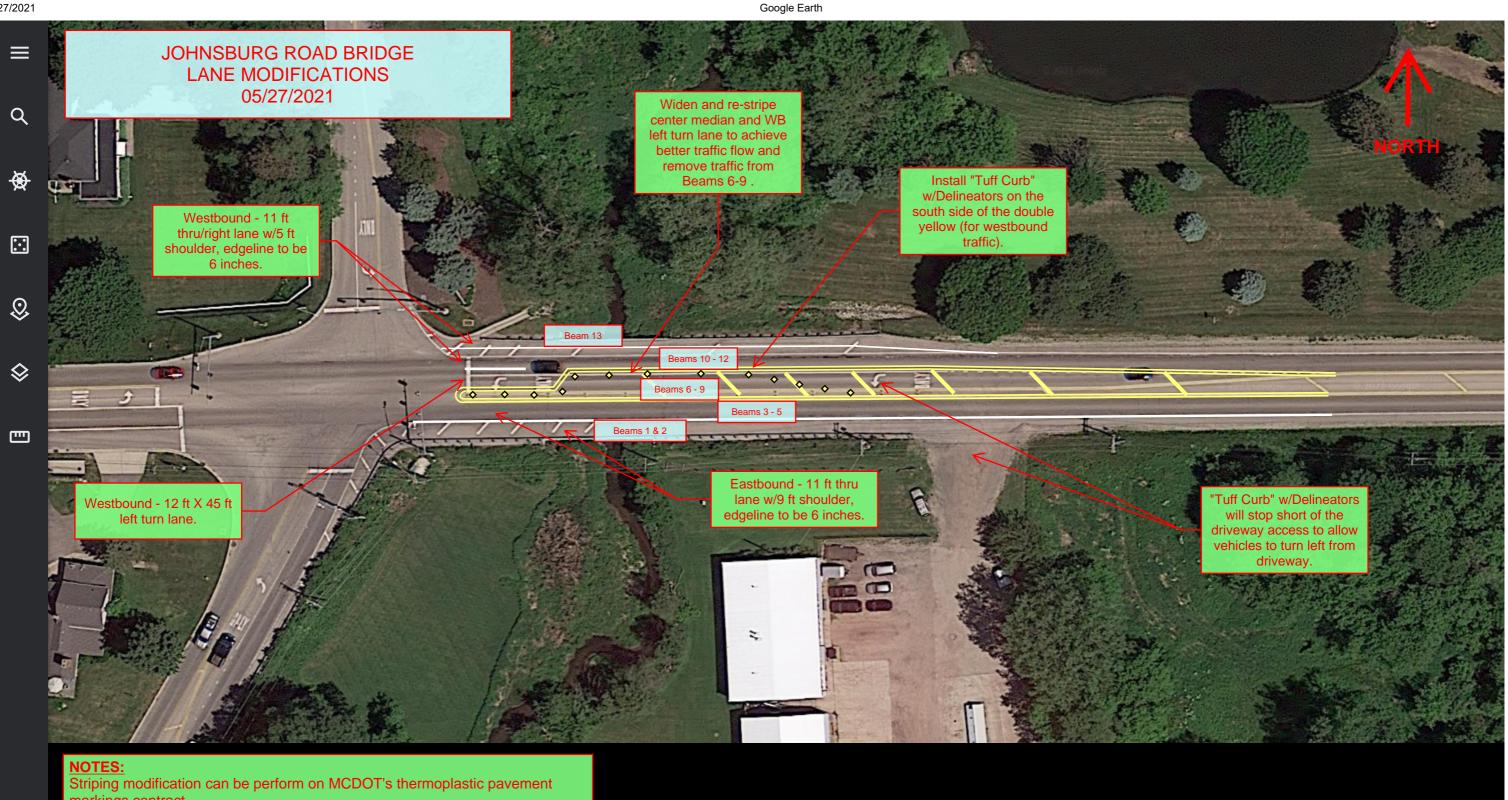

markings contract.

Tuff Curb with Delineators to be installed by MCDOT. Tuff Curb installed to eliminate traffic driving in median to use WB left turn lane. Material to be purchased as part of Sign Materials Bid. No part of the WB left turn lane will be on beams 6 - 9.

Median on bridge will be widened to remove traffic from beams 6 - 9. Westbound thru lane shifted and shoulder narrowed to allow traffic to travel on beams 10 - 12.



0 100%

Google

Camera: 419 m 42°22'46"N 88°15'19"W